


# Architectural Design

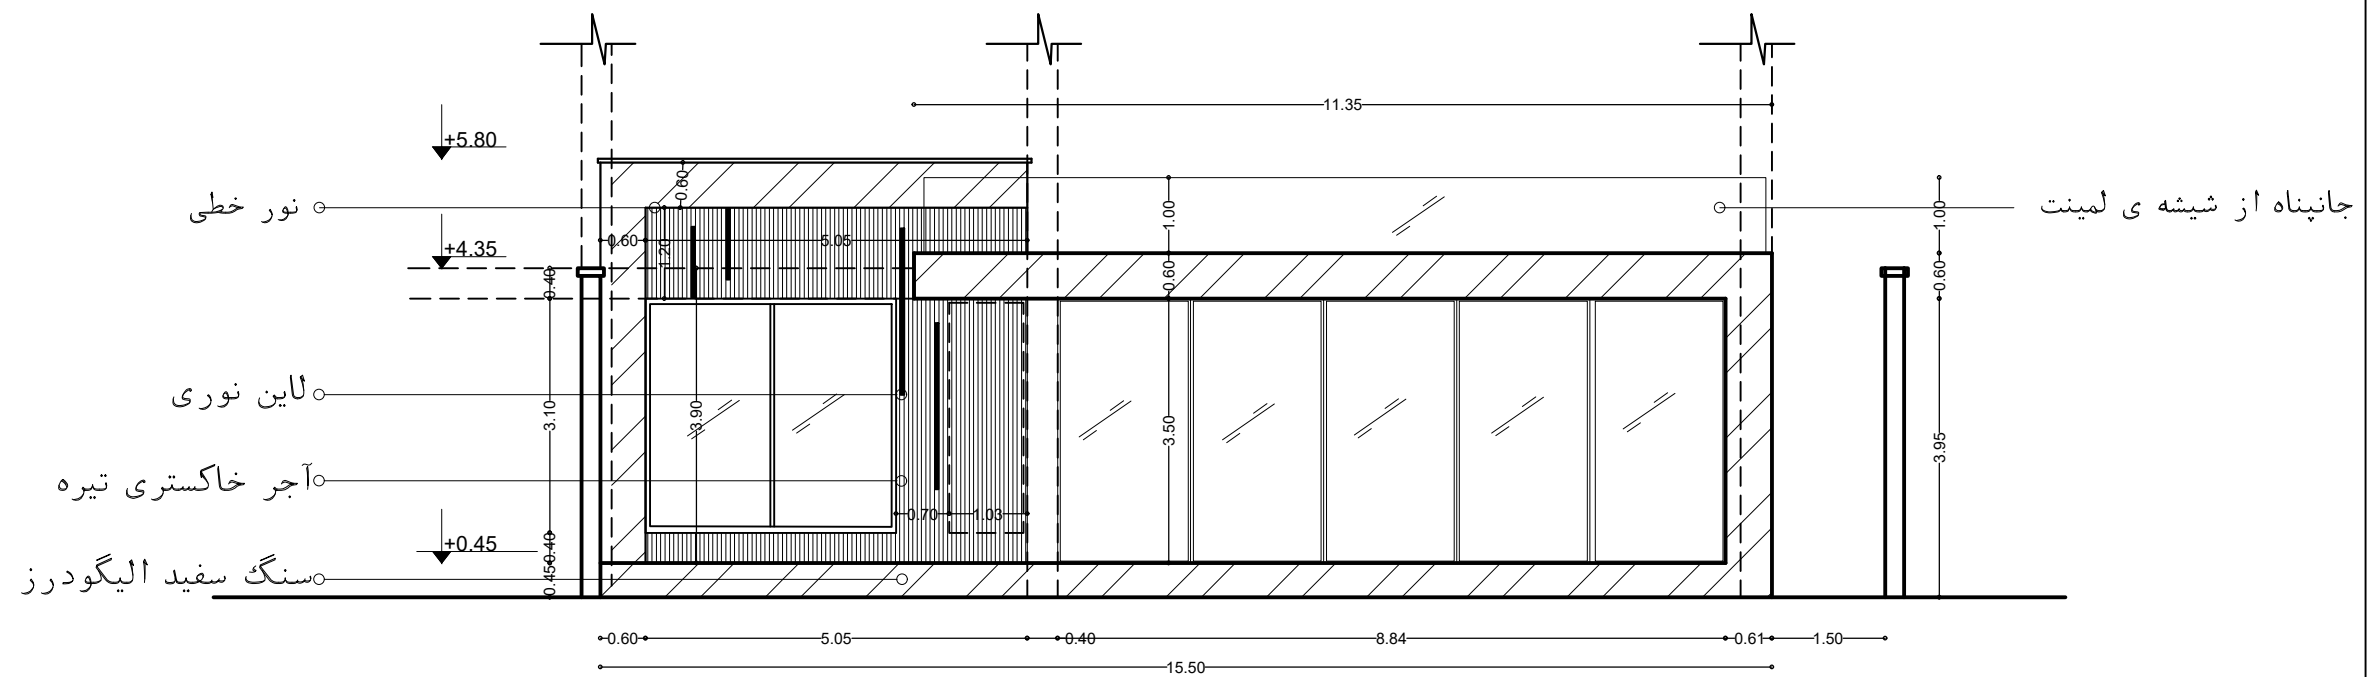

گروه معماری  
طرح نو

Employer	MR MOTAMEDI	PLAN	Date: 2023/8/19	WWW.TARHE9.COM
		Scale 1:100		Instagram: tarhe9.CO WhatsApp: 09132148343