

Detail A closet


Instagram: tarhe9_group

WhatsApp: 09132148343




Elevations of Bed Room

WWW.TARHE9.COM


scale 1:50

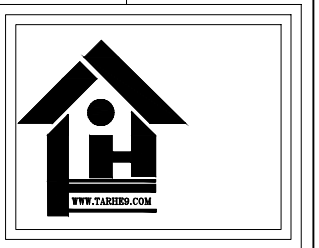

Architectural Design

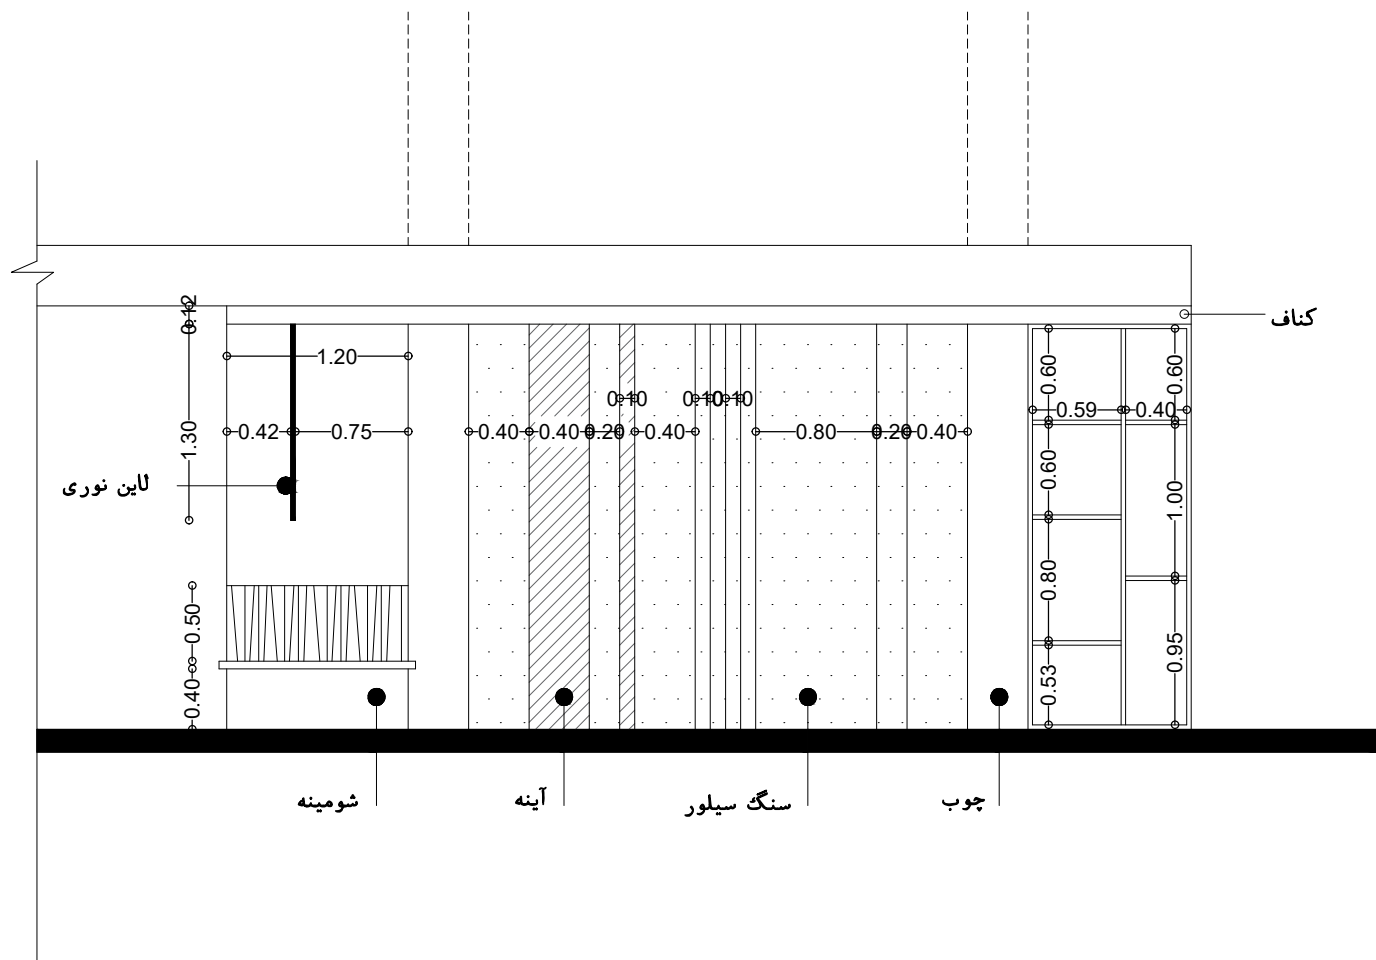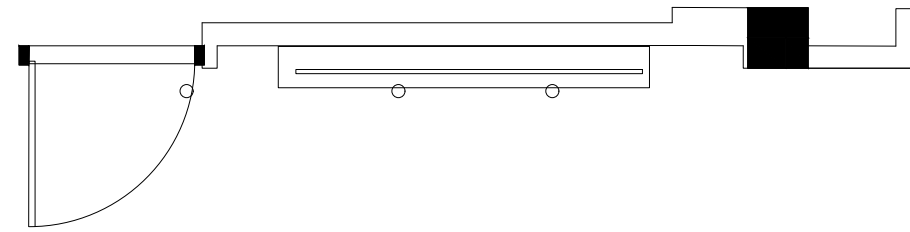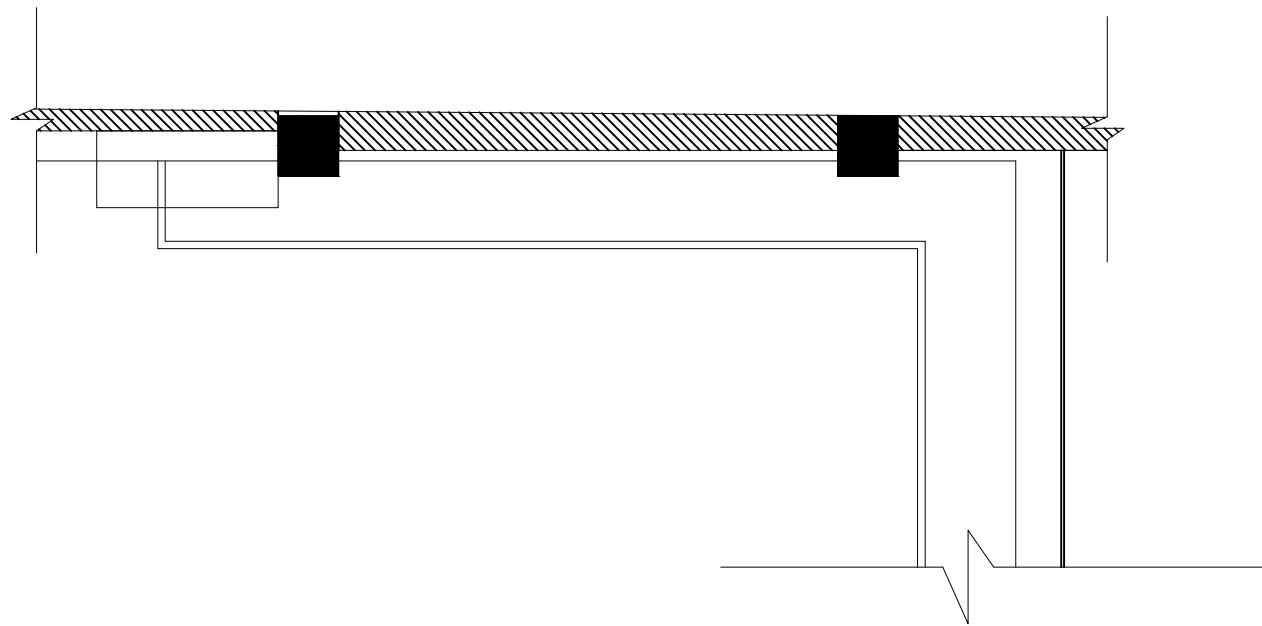

Detaile A

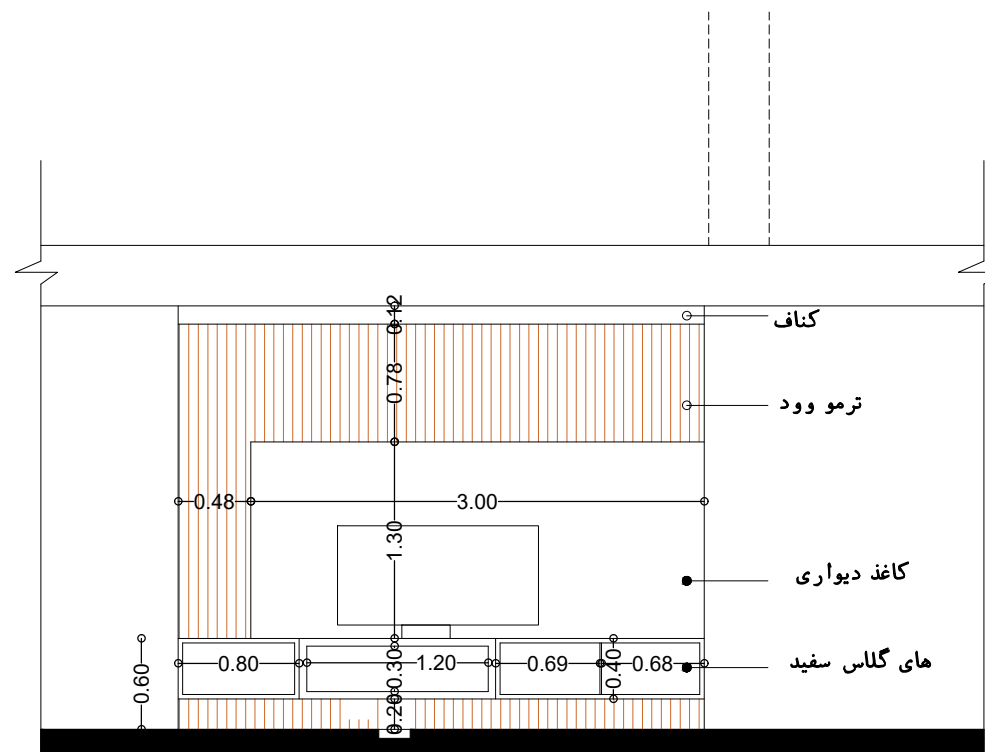

Detaile B

Instagram: tarhe9_group

WhatsApp: 09132148343



Elevations of Living Room

WWW.TARHE9.COM



scale 1:50




Architectural Design

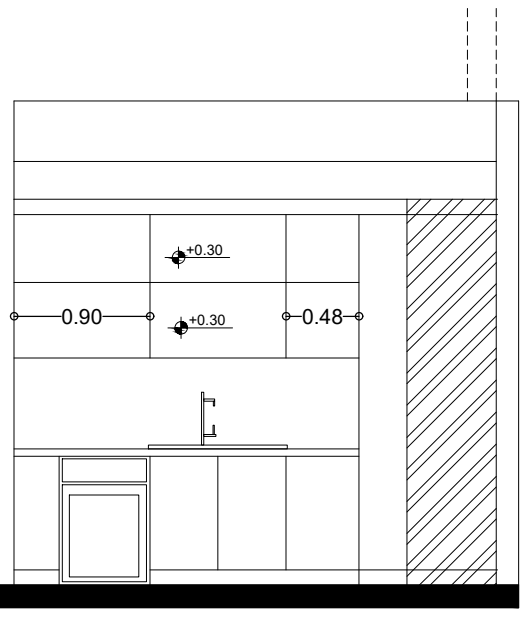
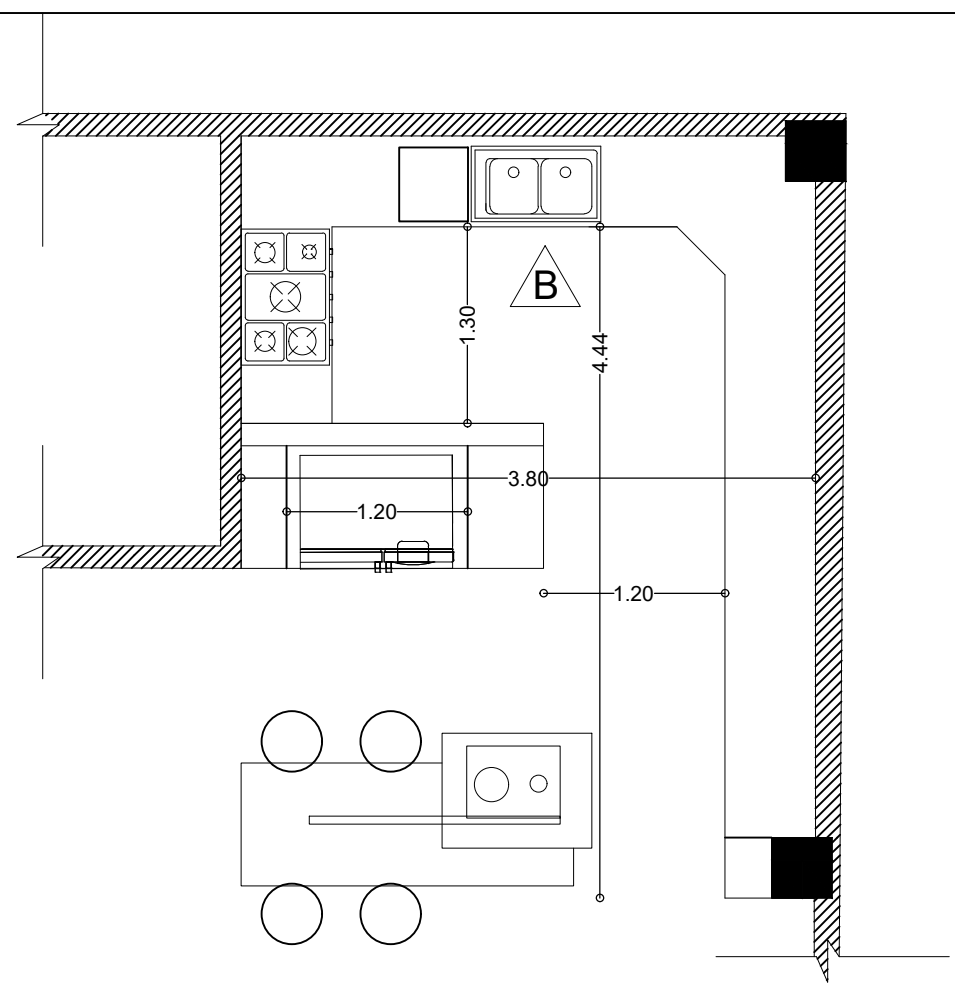


Detaile B

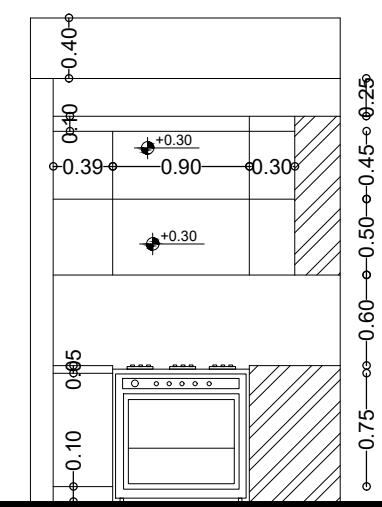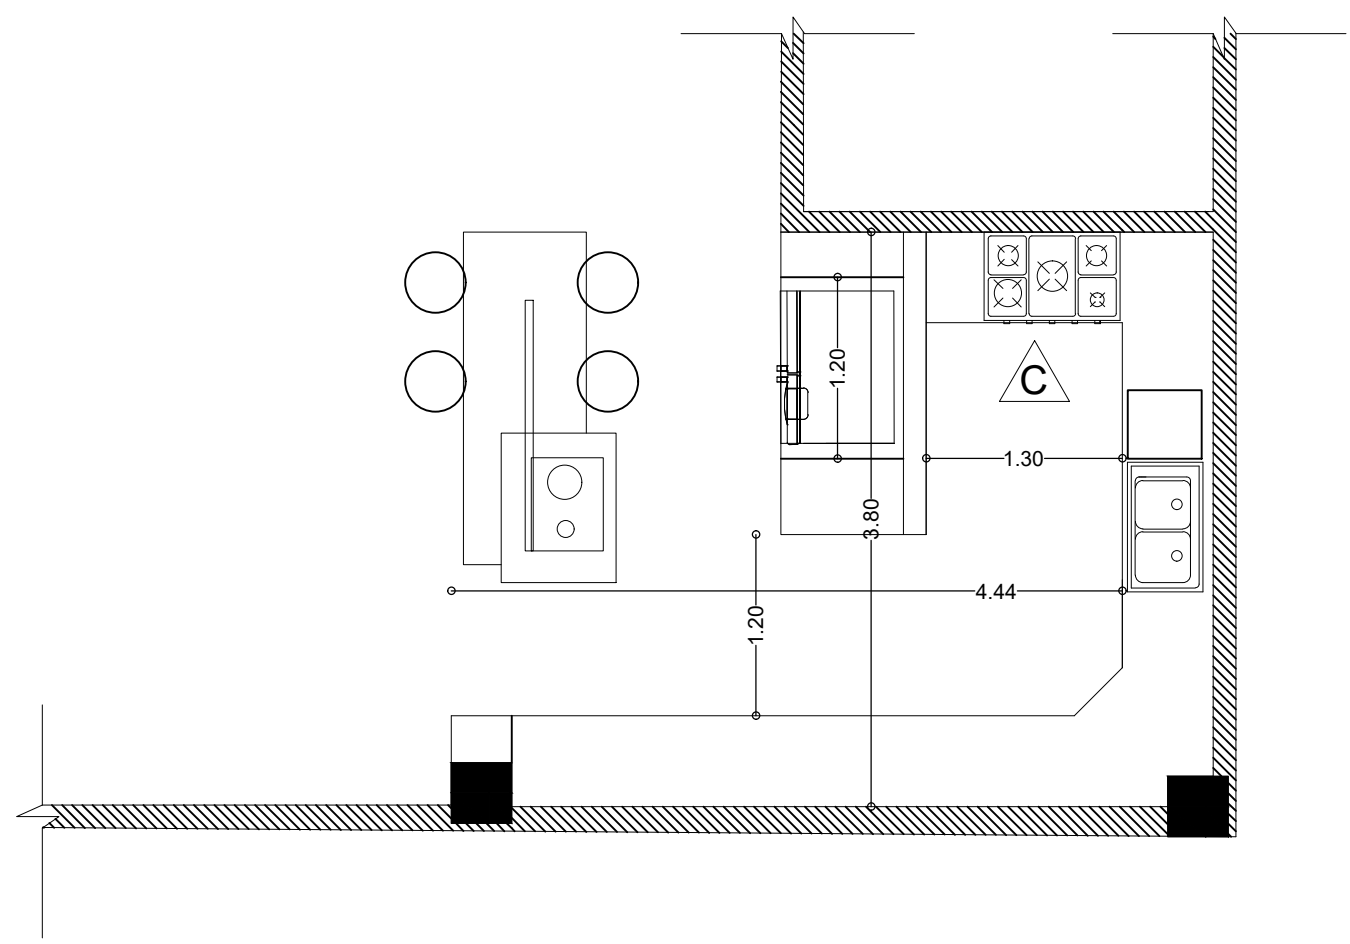

Detaile C

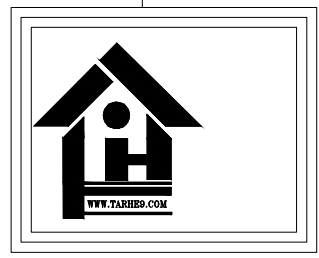

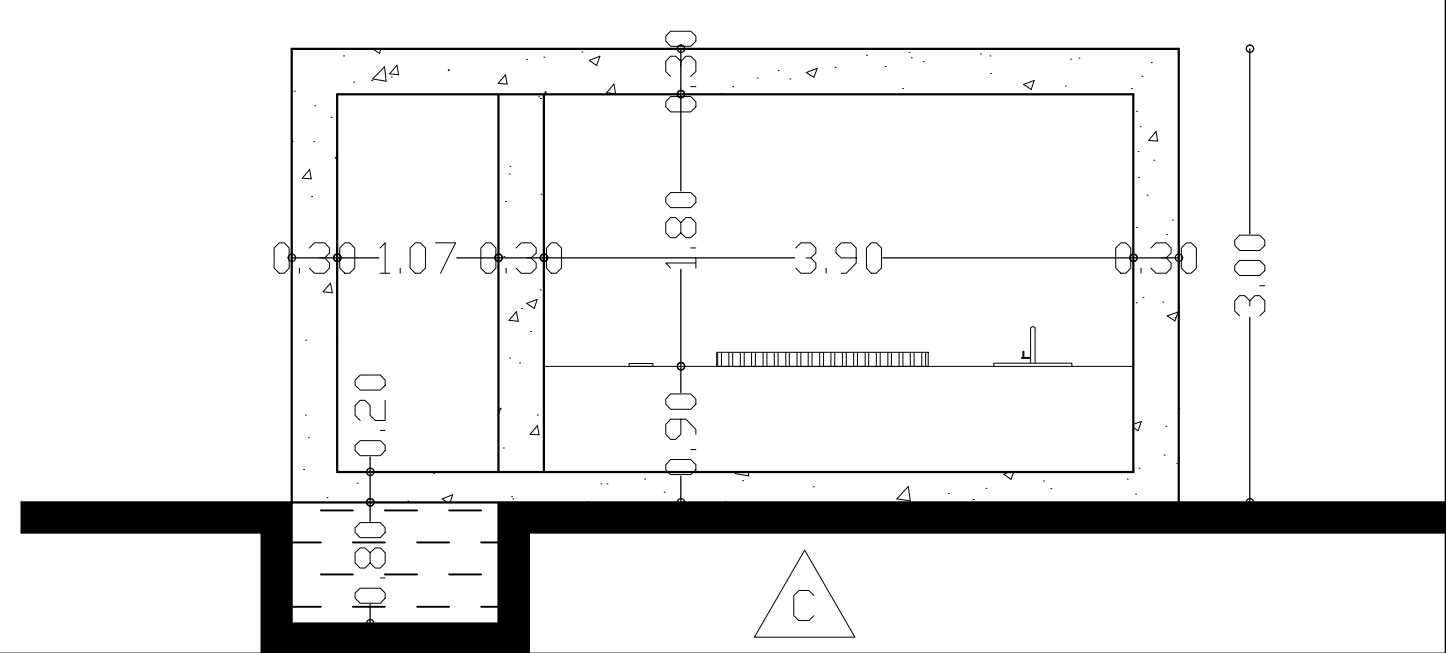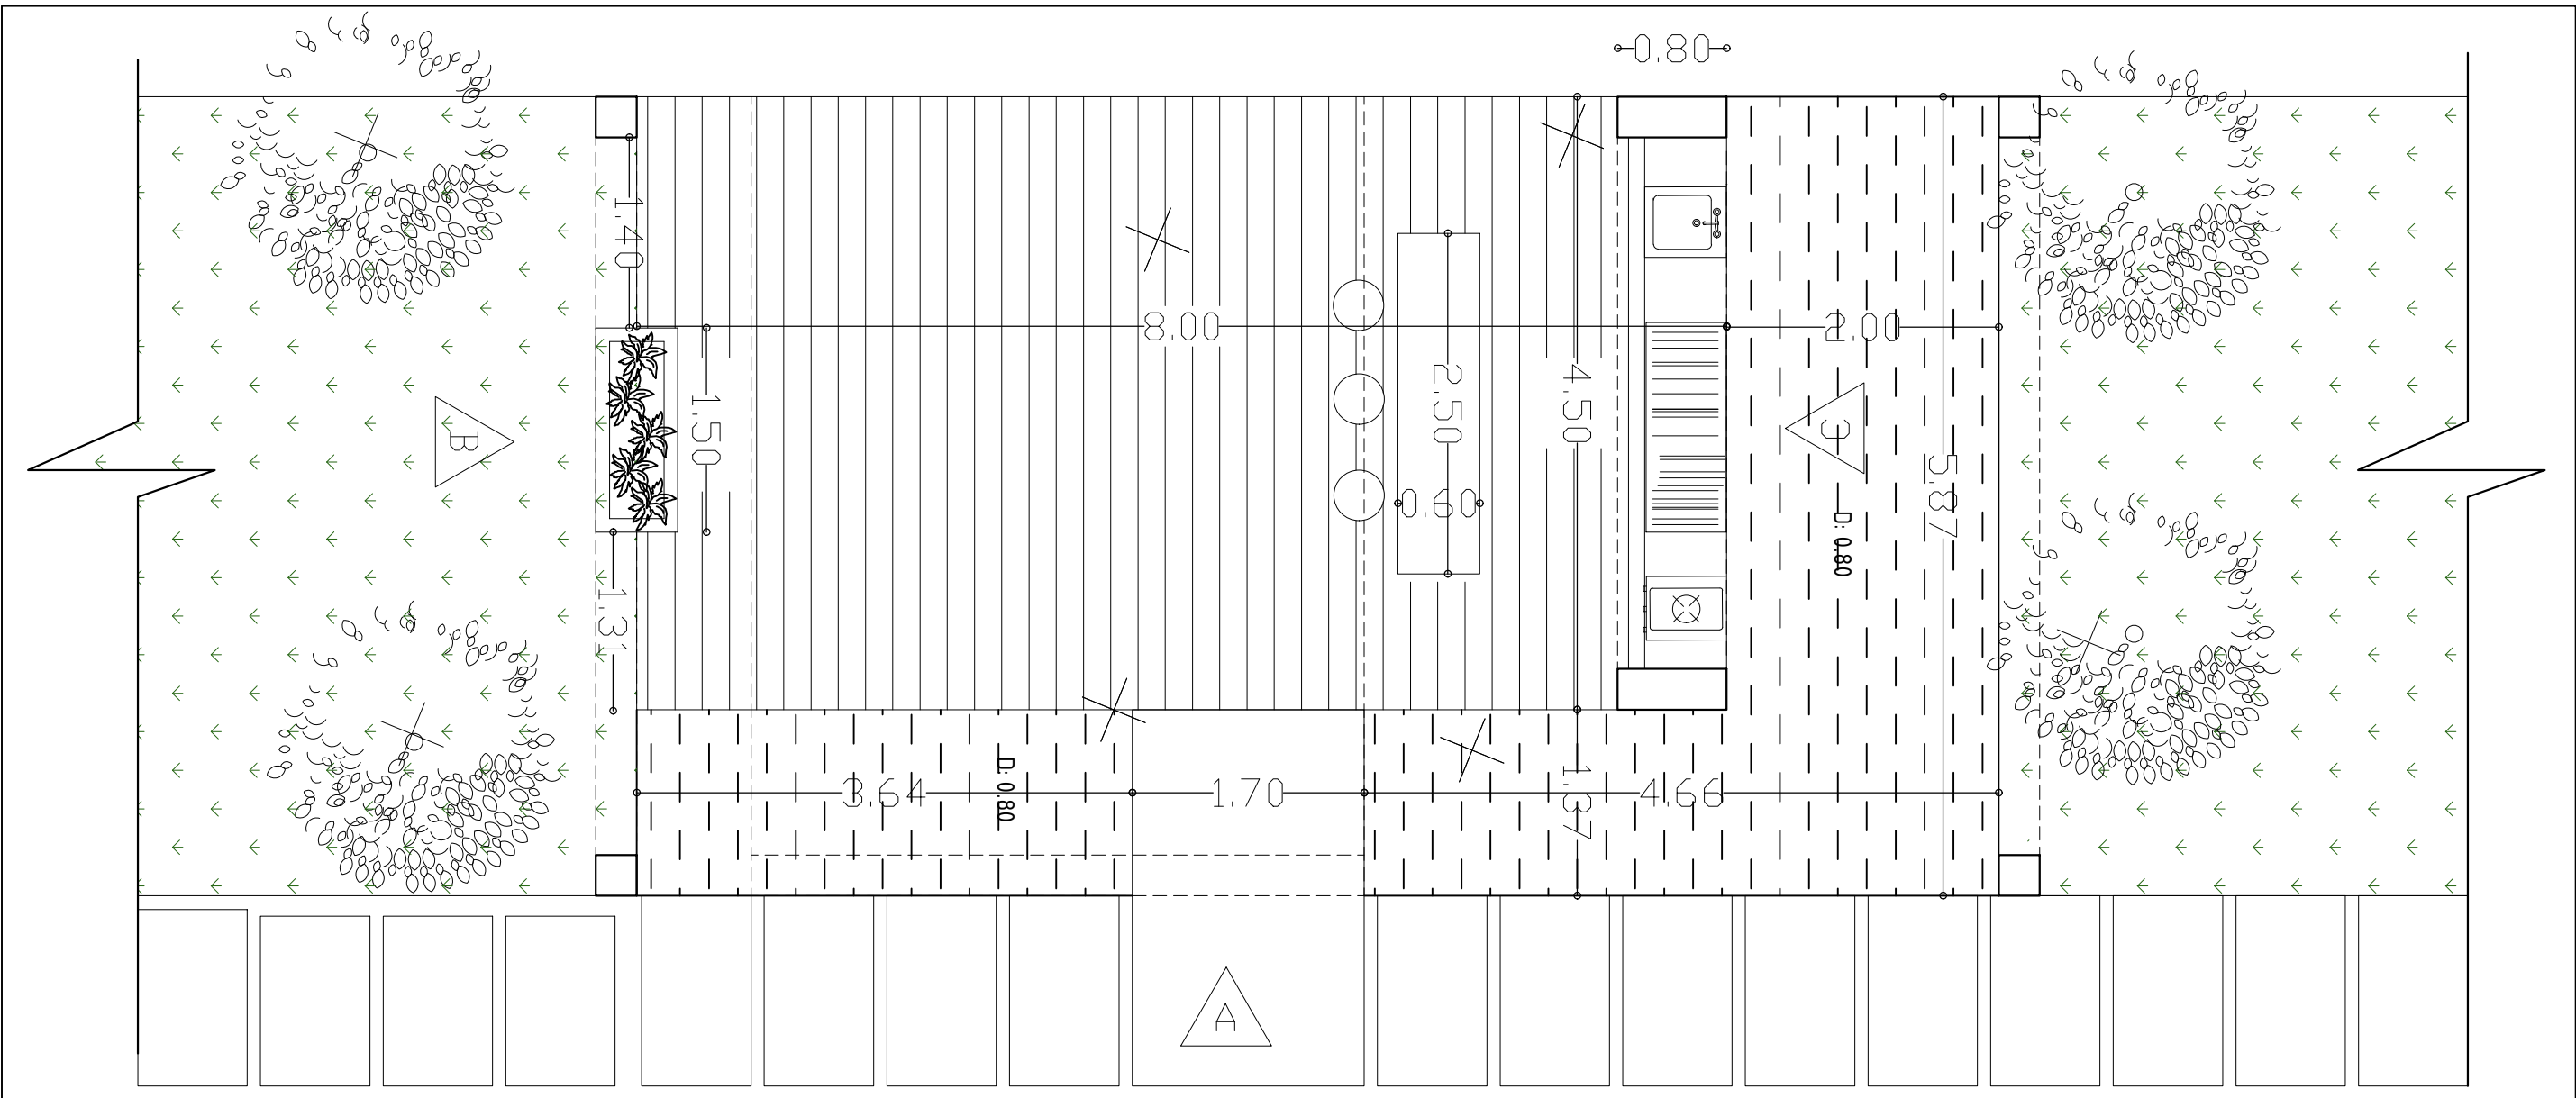

WWW.TARHE9.COM

Instagram : tarhe9.co

WhatsApp : 09132148343

Detaile

Scale 1:50