

Bover Detail 

Bower Detail 



WWW.TARHE9.COM

Instagram : tarhe9_group

WhatsApp : 09132148343

Bower DETAIL

Scale 1:50

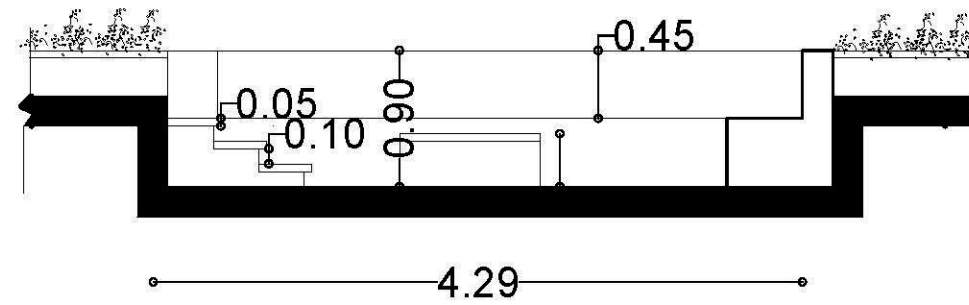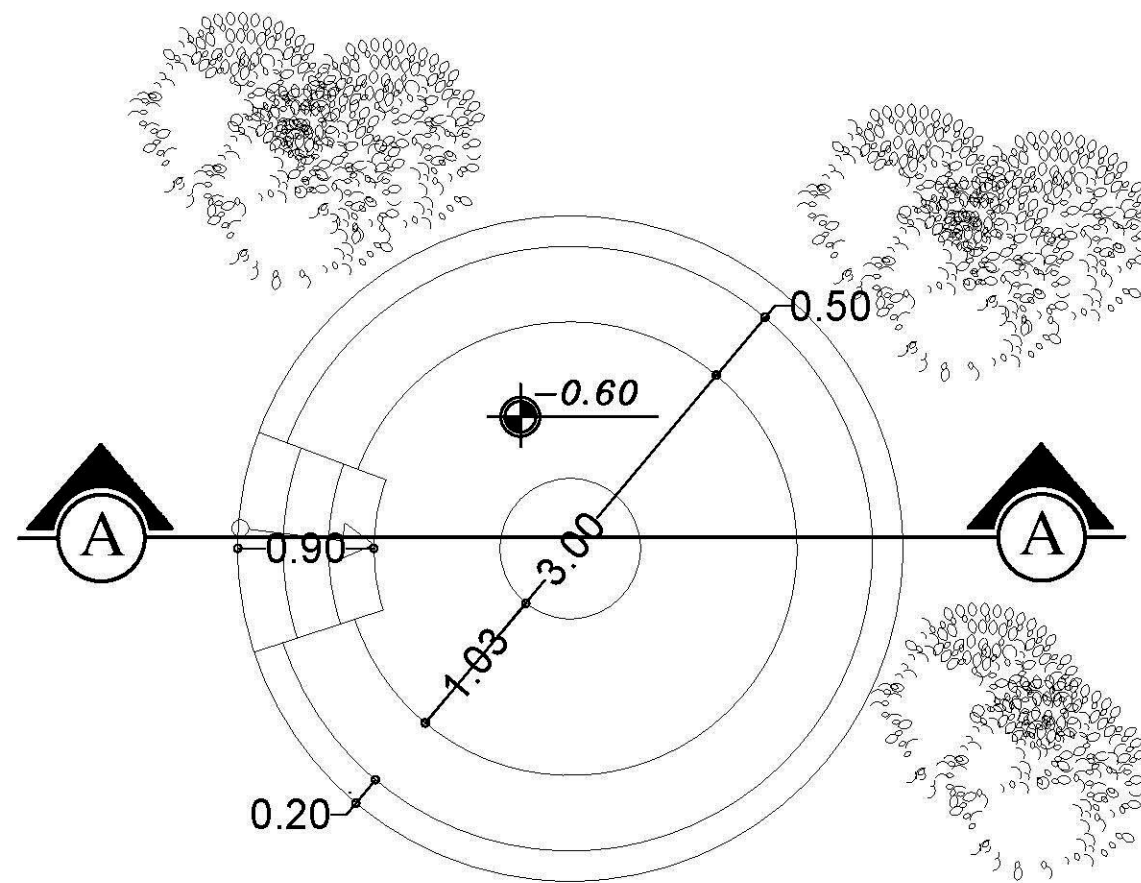

Section A-A



WWW.TARHE9.COM

Instagram : tarhe9_group

WhatsApp : 09132148343

Fire place DETAIL

Scale 1:50

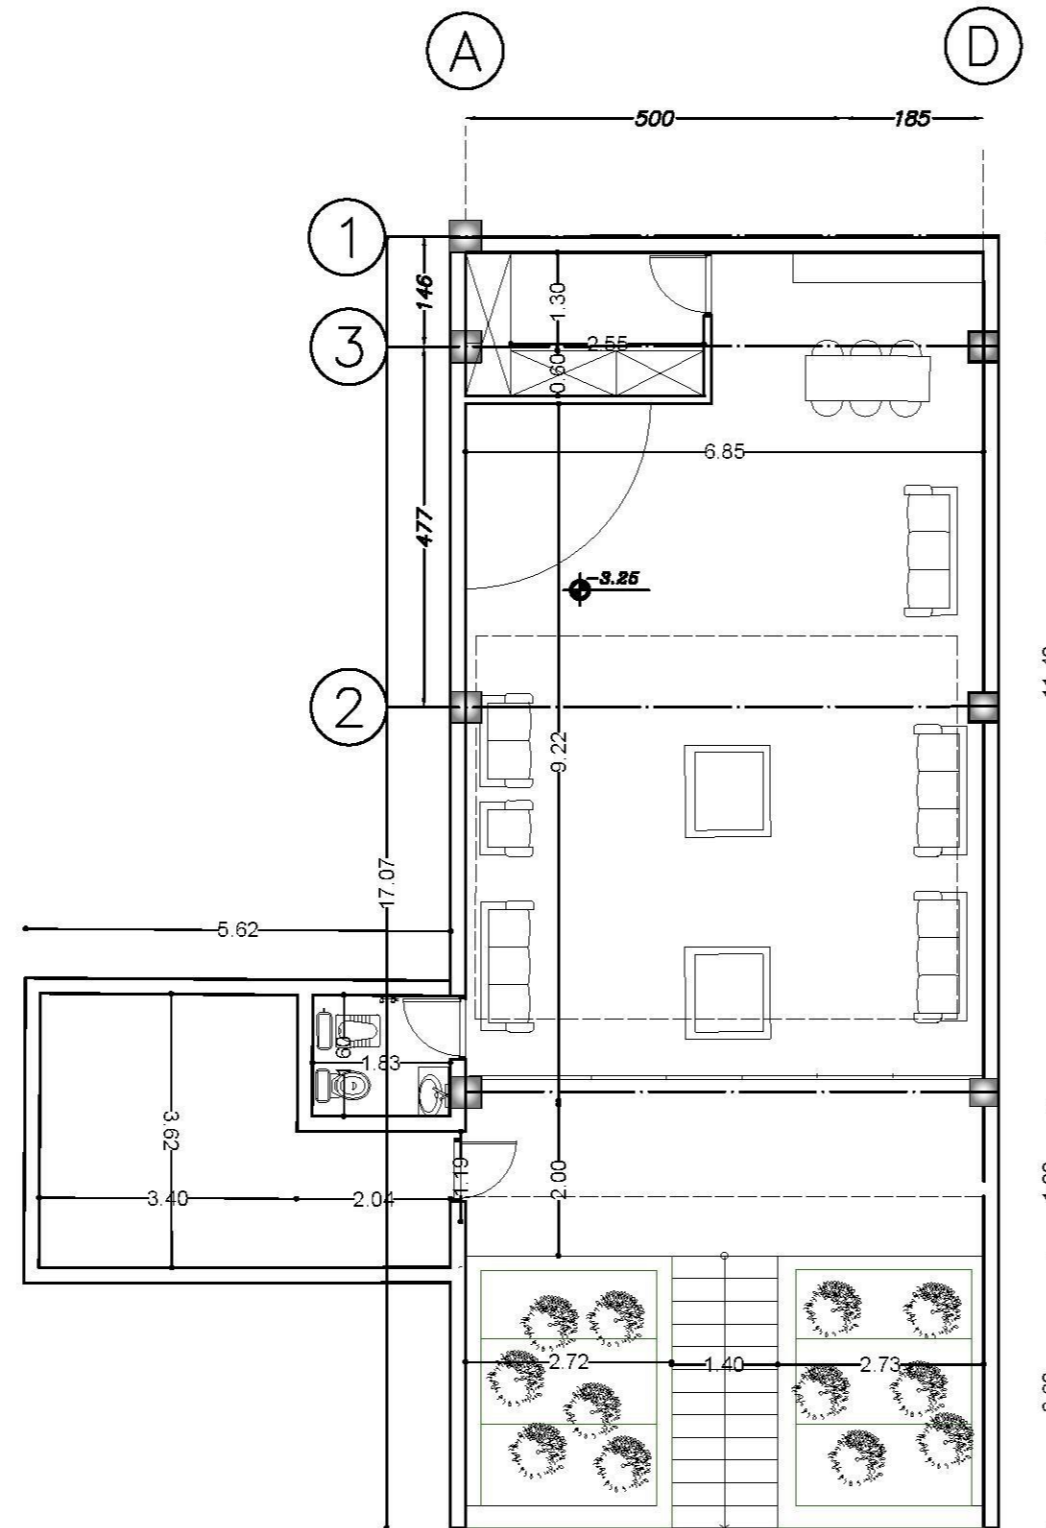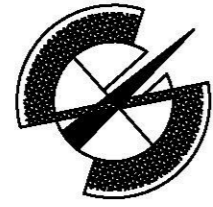



WWW.TARHE9.COM

Instagram : tarhe9_group


WhatsApp : 09132148343

BASEMENT FLOOR PELAN


Scale 1:100

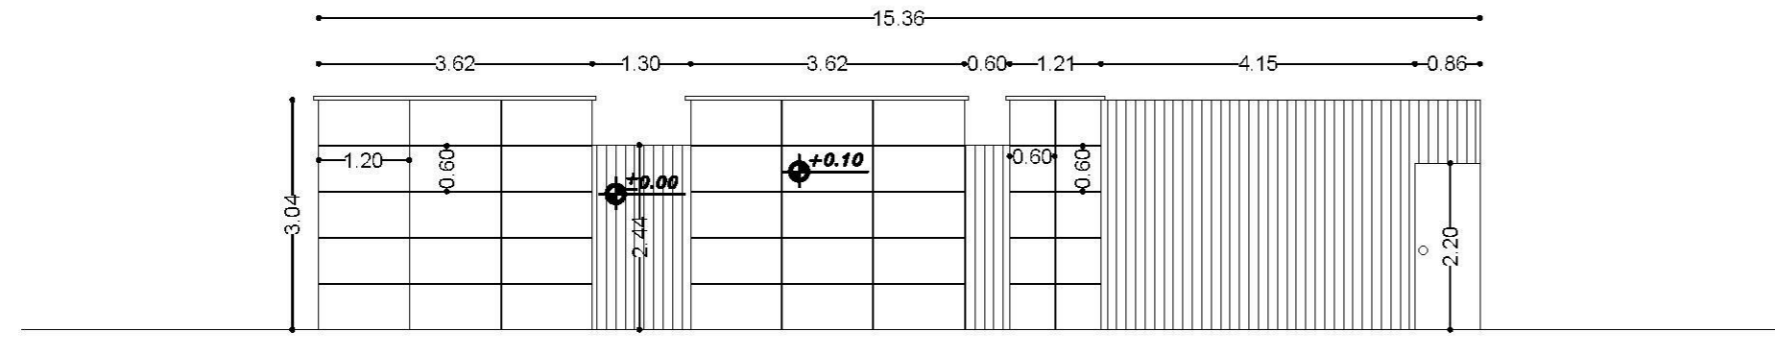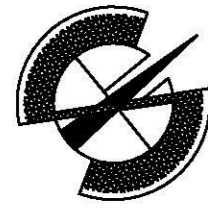


DETAIL **D**

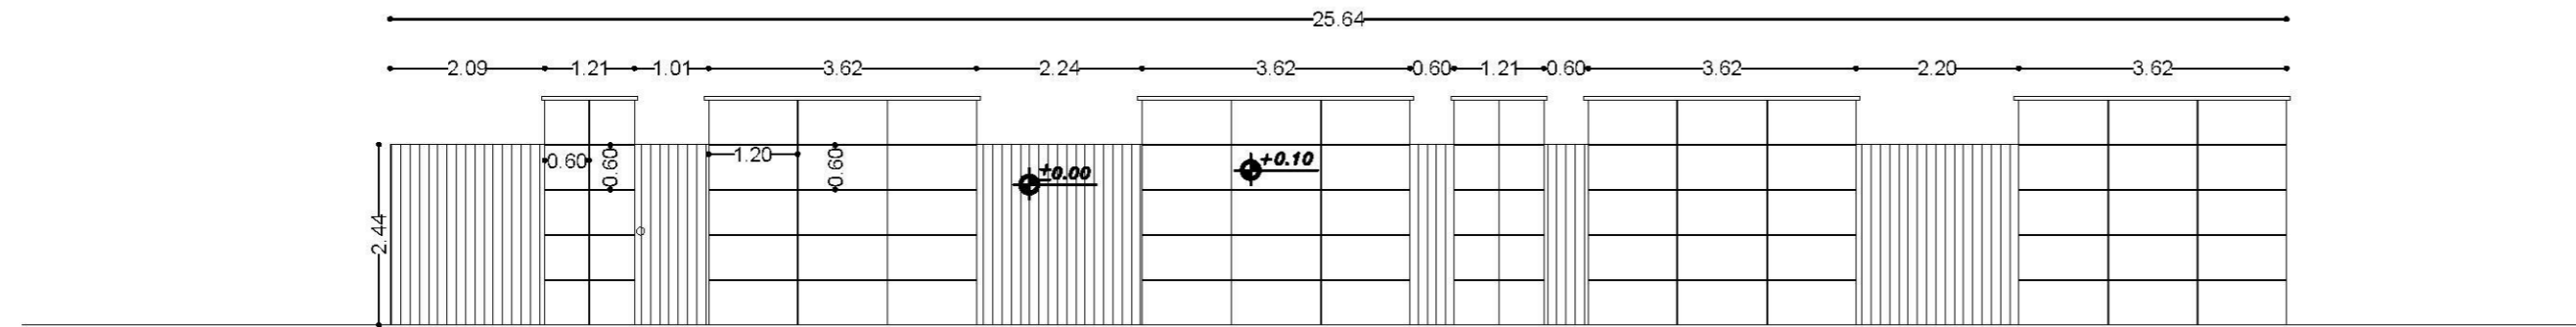


DETAIL **C**

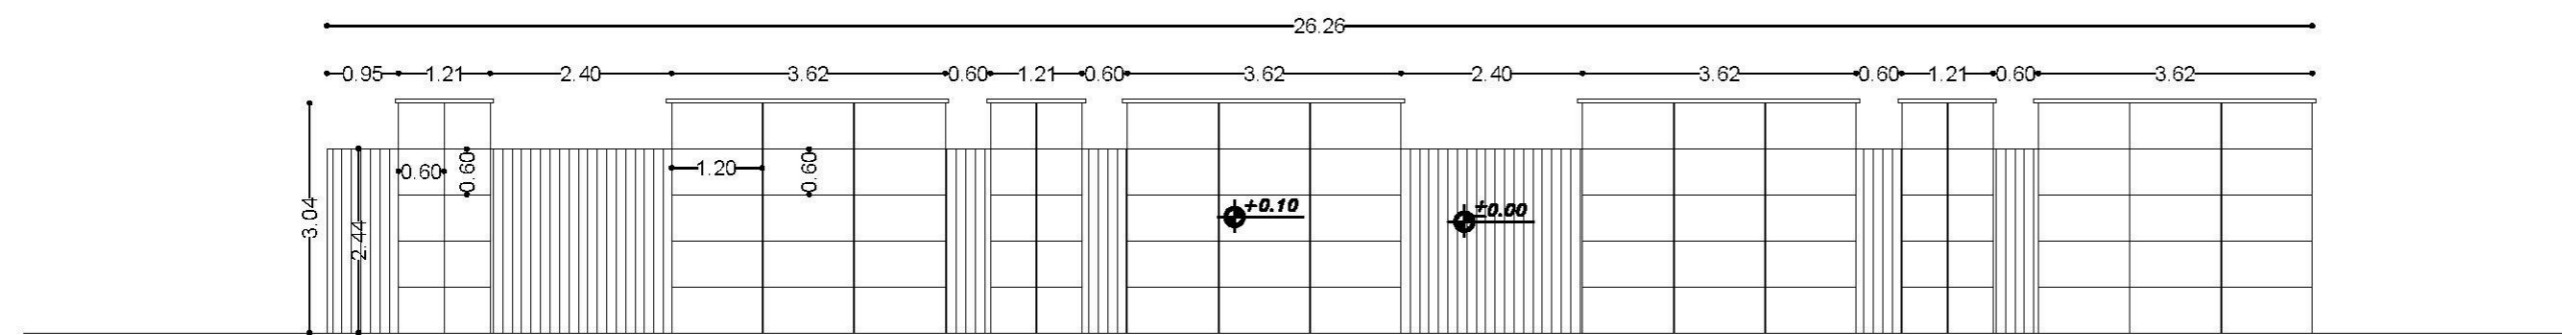

DETAIL **B**

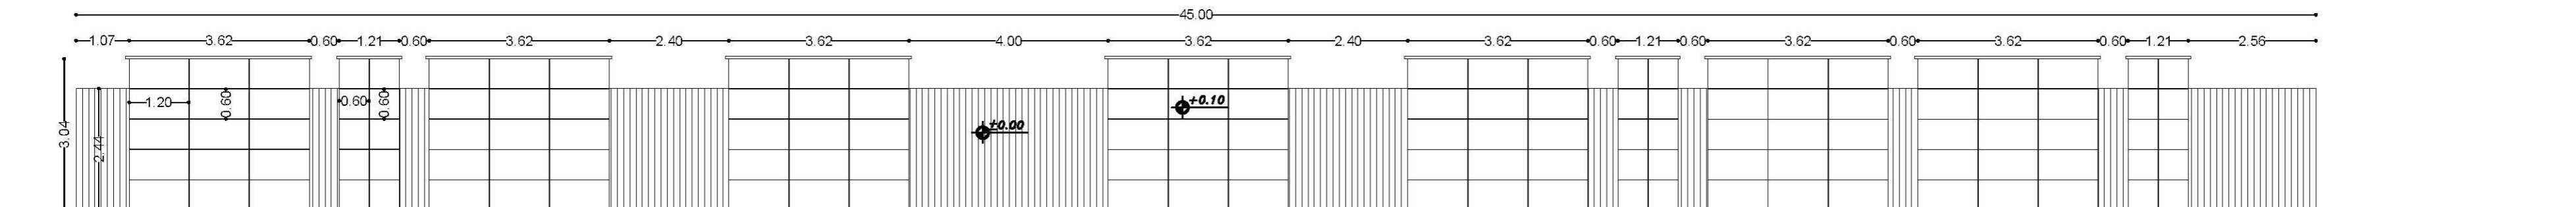

DETAIL **A**

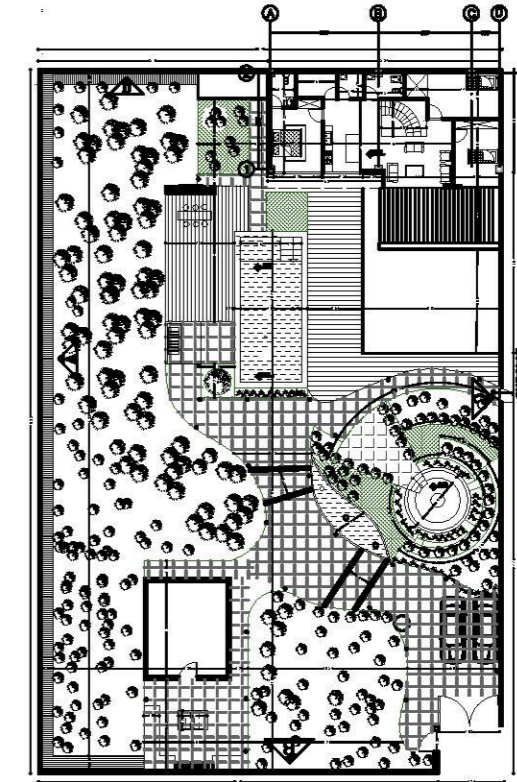

WWW.TARHE9.COM

Instagram : tarhe9_group

WhatsApp : 09132148343

Bower DETAIL

Scale 1:100